

Subject-Supplying of tower signage for Construction of Outdoor Exhibition and Park Land in Sector 5 and 8 at Moshi ,Pune 412101...

PCNTDA has decide to under take the work of open Exhibition Center of PIECC and is preparing the estimate for the same. Interested manufacturers /Contractors/suppliers are requested to submit sealed Quotation of following items on or before 3.00 PM on 20 /02/2018.

Sr no	Description of Items	Estimated Quantity	Unit	Rate	Amount
1	Providing and fixing tower sign on main entrance gate English-'ARIAL'-font "PIECC" (2.5m Height) at required level with 4mm thick brushed stainless steel channel box lettering of minimum ht. (2.5m Height) with LED boards backlit, inclusive of stainless steel holdfast, screws etc. for each letter inclusive of drilling holes at required intervals etc. This should be fixed in line and level with all the required supporting system of structural steel, accessories including scaffolding and making good etc. complete (stainless steel-304). As per attached drawing.	1	Job		

Sd-xxx

Executive Engineer
PIECC
PCNTDA, Akurdi Pune-44

Note:-

- 1) Quotation is for estimate purpose only.
- 2) GST as applicable shall be mentioned separately.
- 3) Rate is inclusive of supply/providing the item on site.

GENERAL NOTES

THIS DRAWING IS SOLE PROPERTY OF LANDMARK DESIGN GROUP AND IS NOT TO BE COPIED OR USED WITHOUT PRIOR PERMISSION.
 ALL DIMENSIONS IN THE DRAWING ARE TO BE READ AND NOT TO BE MEASURED.
 ALL DIMENSIONS SHALL BE CO-RELATED WITH STRUCTURAL AND SERVICE DRAWINGS AND ANY AMBIGUITY SHALL BE IMMEDIATELY BROUGHT TO THE NOTICE OF THE ARCHITECTS BEFORE THE COMMENCEMENT OF WORK.
 THIS DRAWING SHALL SUPERSEDE ITS PREVIOUS REVISIONS.
 ALL DIMENSIONS ARE IN MILLIMETERS UNLESS SPECIFIED OTHERWISE.

SPECIFIC NOTES

ALL LEVELS IN THIS DRAWING ARE UNFINISHED FLOOR LEVELS.
 ALL DIMENSIONS IN THIS DRAWING ARE FROM UNFINISHED SURFACES.

REFERENCES :

PROJECT :

PROPOSED DEVELOPMENT OF OUTDOOR EXHIBITION/ PARKLAND AT SECTOR 5 & SECTOR 8, PCNTDA, MOSHI

TITLE :


ENTRANCE GATE SIGNAGE

DATE :	25/12/17	CHECKED:	USHA R.
PROJ.NO :	100	SCALE :	N.T.S.
DEALT :	PRATYOOSH P		


 Pimpri Chinchwad New Town Development Authority

LANDMARK DESIGN GROUP

LANDMARK DESIGN GROUP
 Plot No. 32, Sector No.29,
 ISKCON Temple Road,
 Ravet, Pune-412101.
 Ph. No.:-+91 9763033222

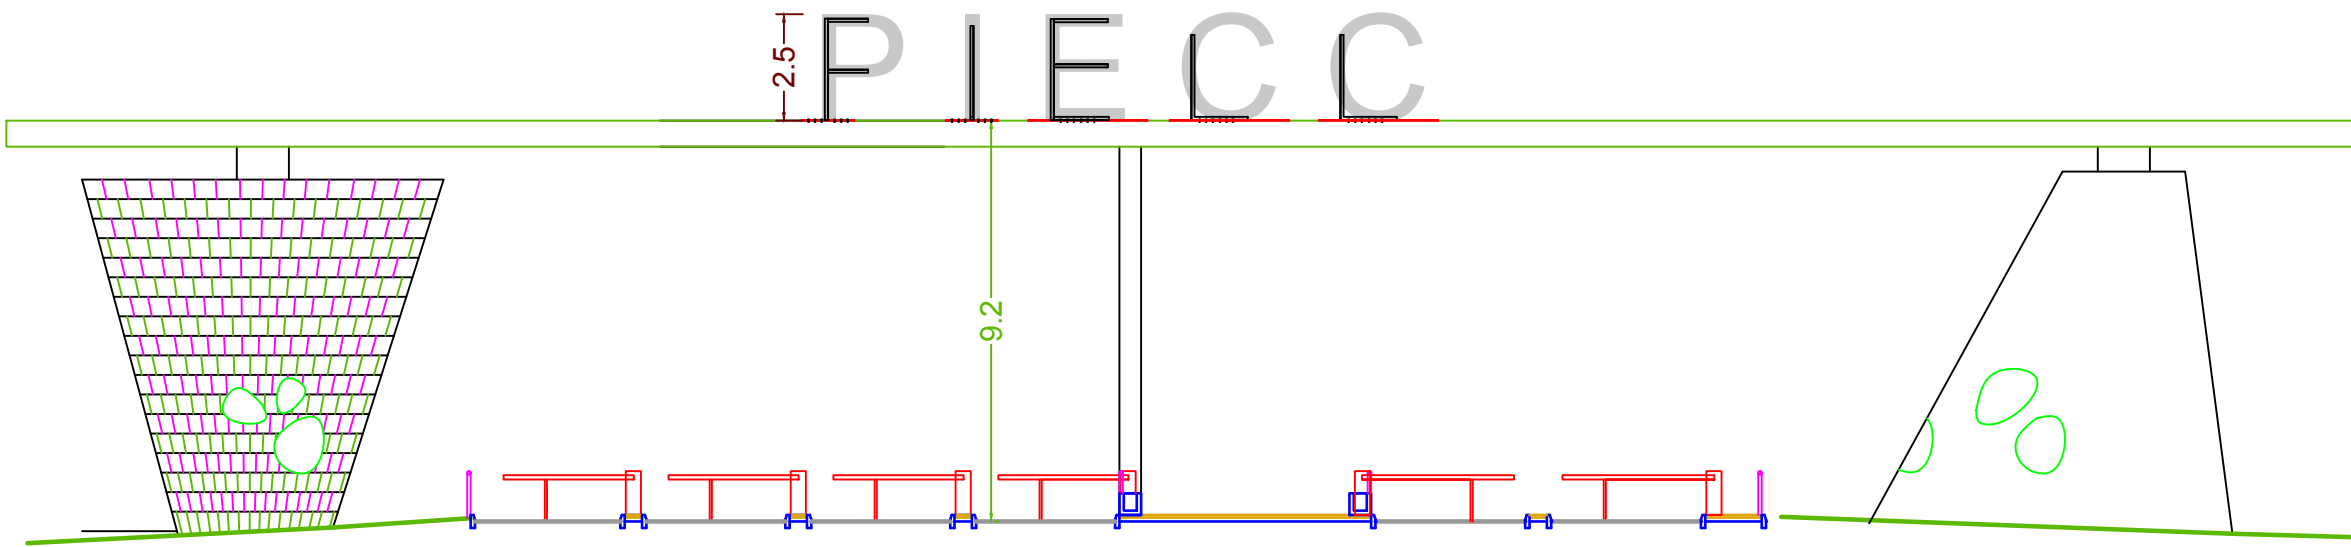

ENTRANCE GATE SIGNAGE

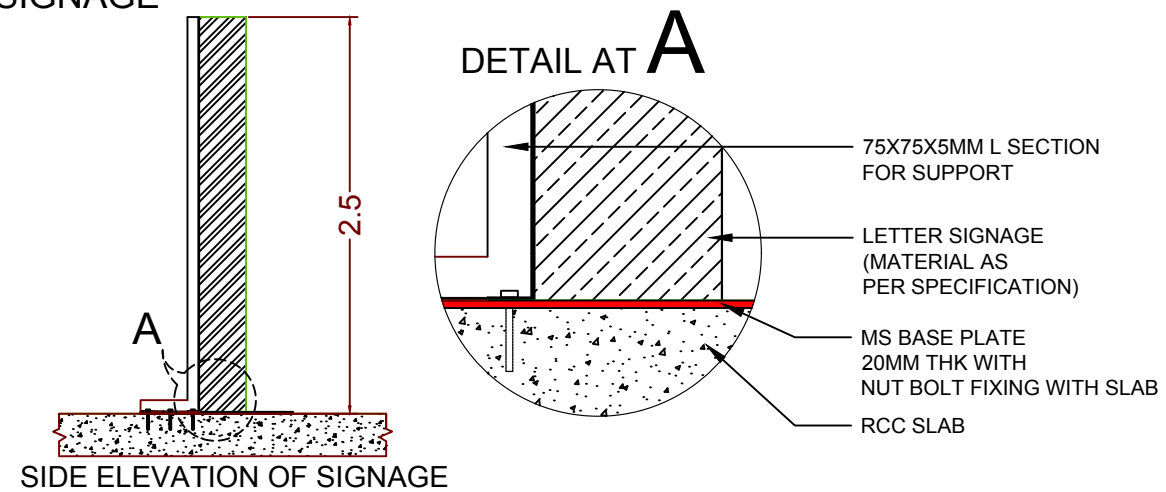

SIDE ELEVATION OF SIGNAGE